

GENERAL NOTES :
1. ALL DIMENSIONS ARE IN MILLIMETER UNLESS NOTED OTHERWISE.
2. ALL LEVELS ARE IN METER.

KEY PLAN:

00	25-08-2025		
REV	DATE	DESCRIPTION	APP.
REVISIONS			

CLIENTS:

CLIENTS:

CONSULTANT:

MAIN CONTRACTOR:




PROJECT TITLE:

Bldg. Title: **GANDRIA WAREHOUSE
SHOP DRAWING**

Drawing Title:


SECTIONS @ GRID-1 TO 11.

DRAWN BY:	ZYAUL
CHECKED BY:	ENGR. EHAAB
APPROVED BY:	ENGR. EHAAB
SCALE:	Fit To Paper
DATE:	26-08-2025
VERSION:	01
Sheet No:	ST-03

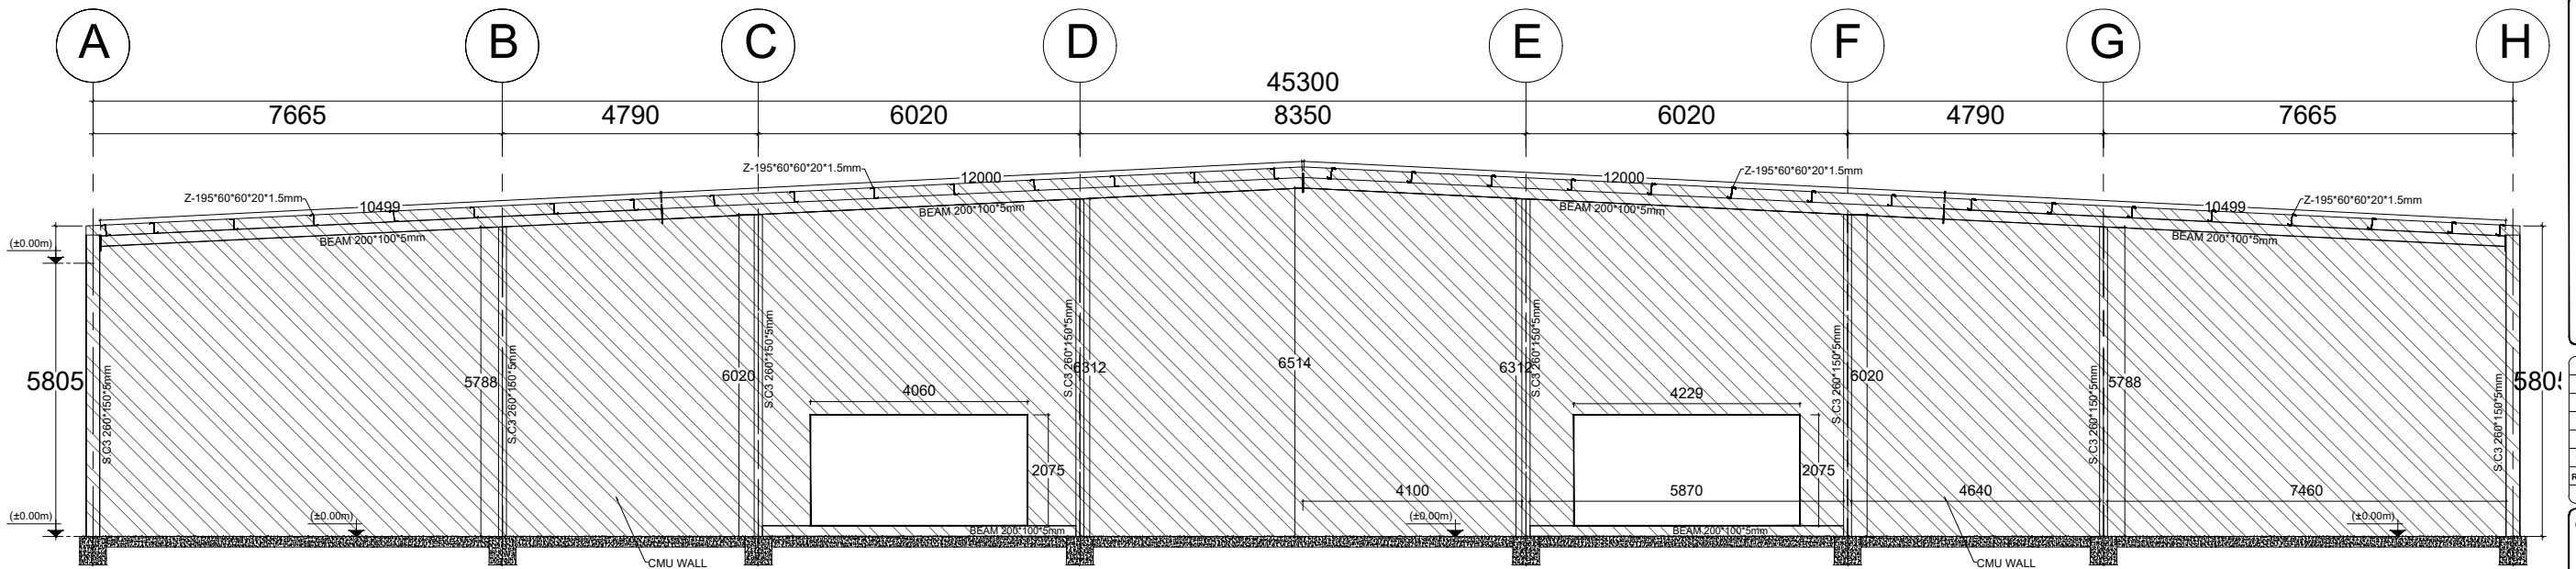


3 SECTION AT GRID-1 & 11

S-03

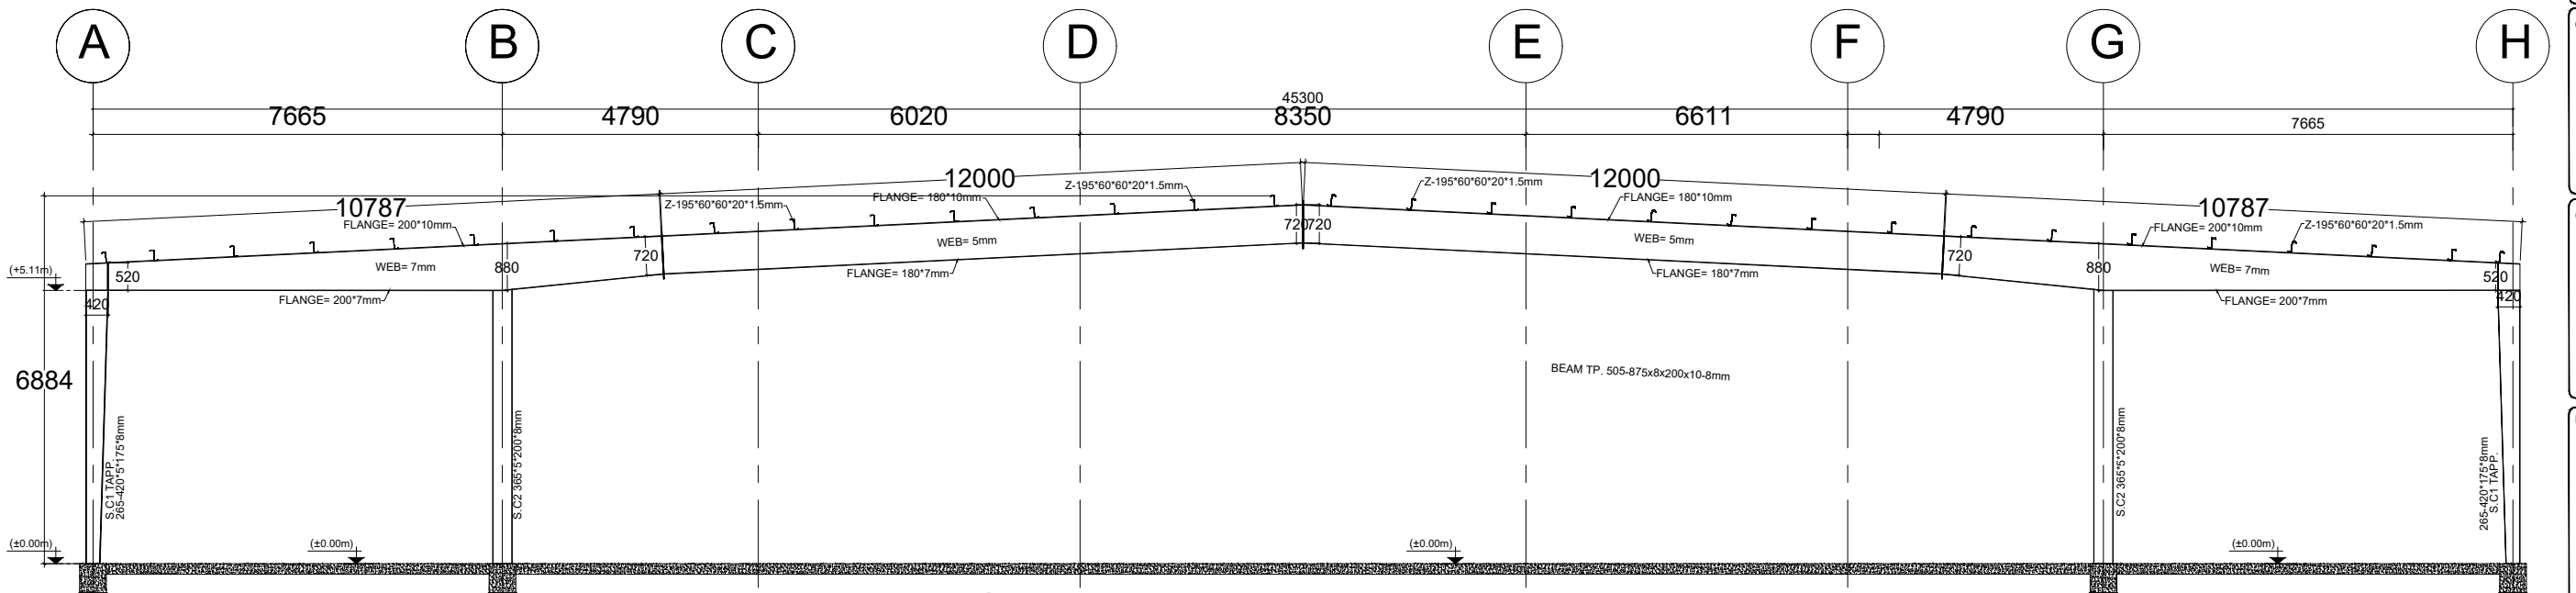

4 SECTION AT GRID-2,3,4,5,6,7,8,9 & 10

S-04

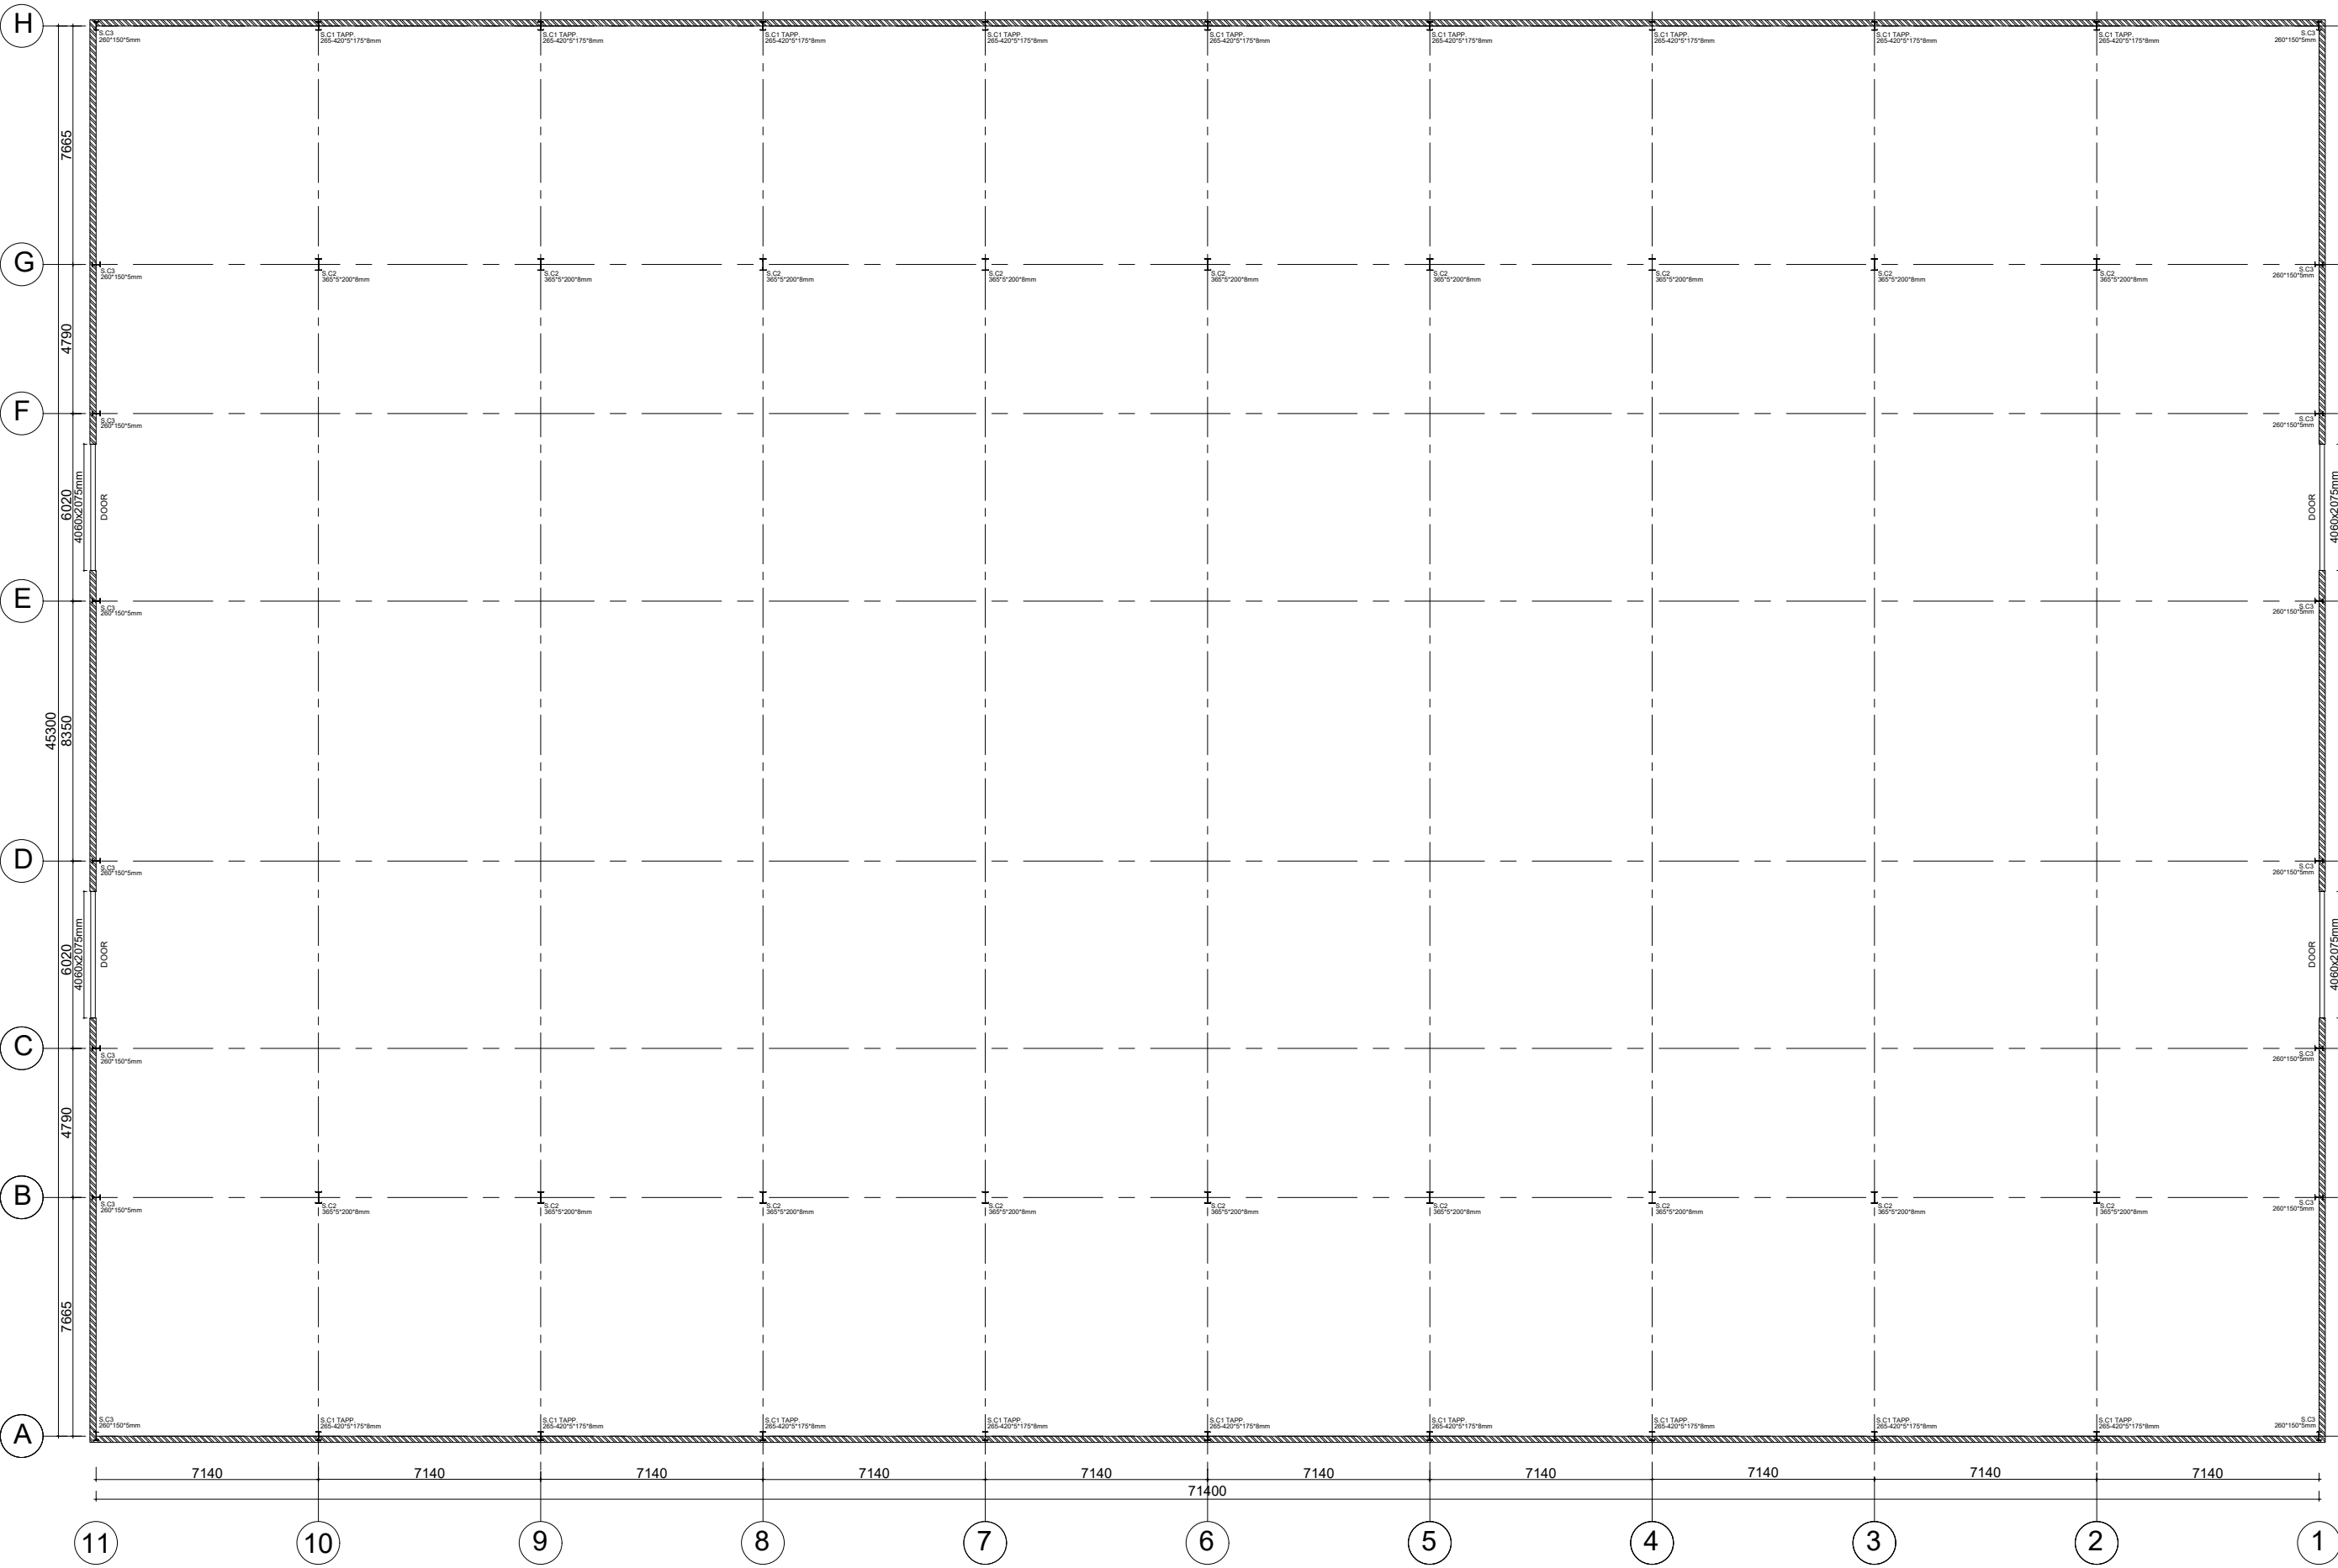

GENERAL NOTES :
1. ALL DIMENSIONS ARE IN MILLIMETER UNLESS NOTED OTHERWISE.
2. ALL LEVELS ARE IN METER.

KEY PLAN:

00	29-08-2026		
REV.	DATE	DESCRIPTION	APP.
REVISIONS			

CLIENTS:

CLIENTS:

CONSULTANT:

MAIN CONTRACTOR:




PROJECT TITLE:

Bldg. Title: GANDRIA WAREHOUSE
SHOP DRAWING

Drawing Title :
COLUMN LAYOUT PLAN

DRAWN BY:	ZYAUL
CHECKED BY:	ENGR. EHAAB
APPROVED BY:	ENGR. EHAAB
SCALE:	Fit To Paper
DATE:	29-08-2026
VERSION:	01
Sheet No:	ST-01

1 COLUMN LAYOUT PLAN
S-01

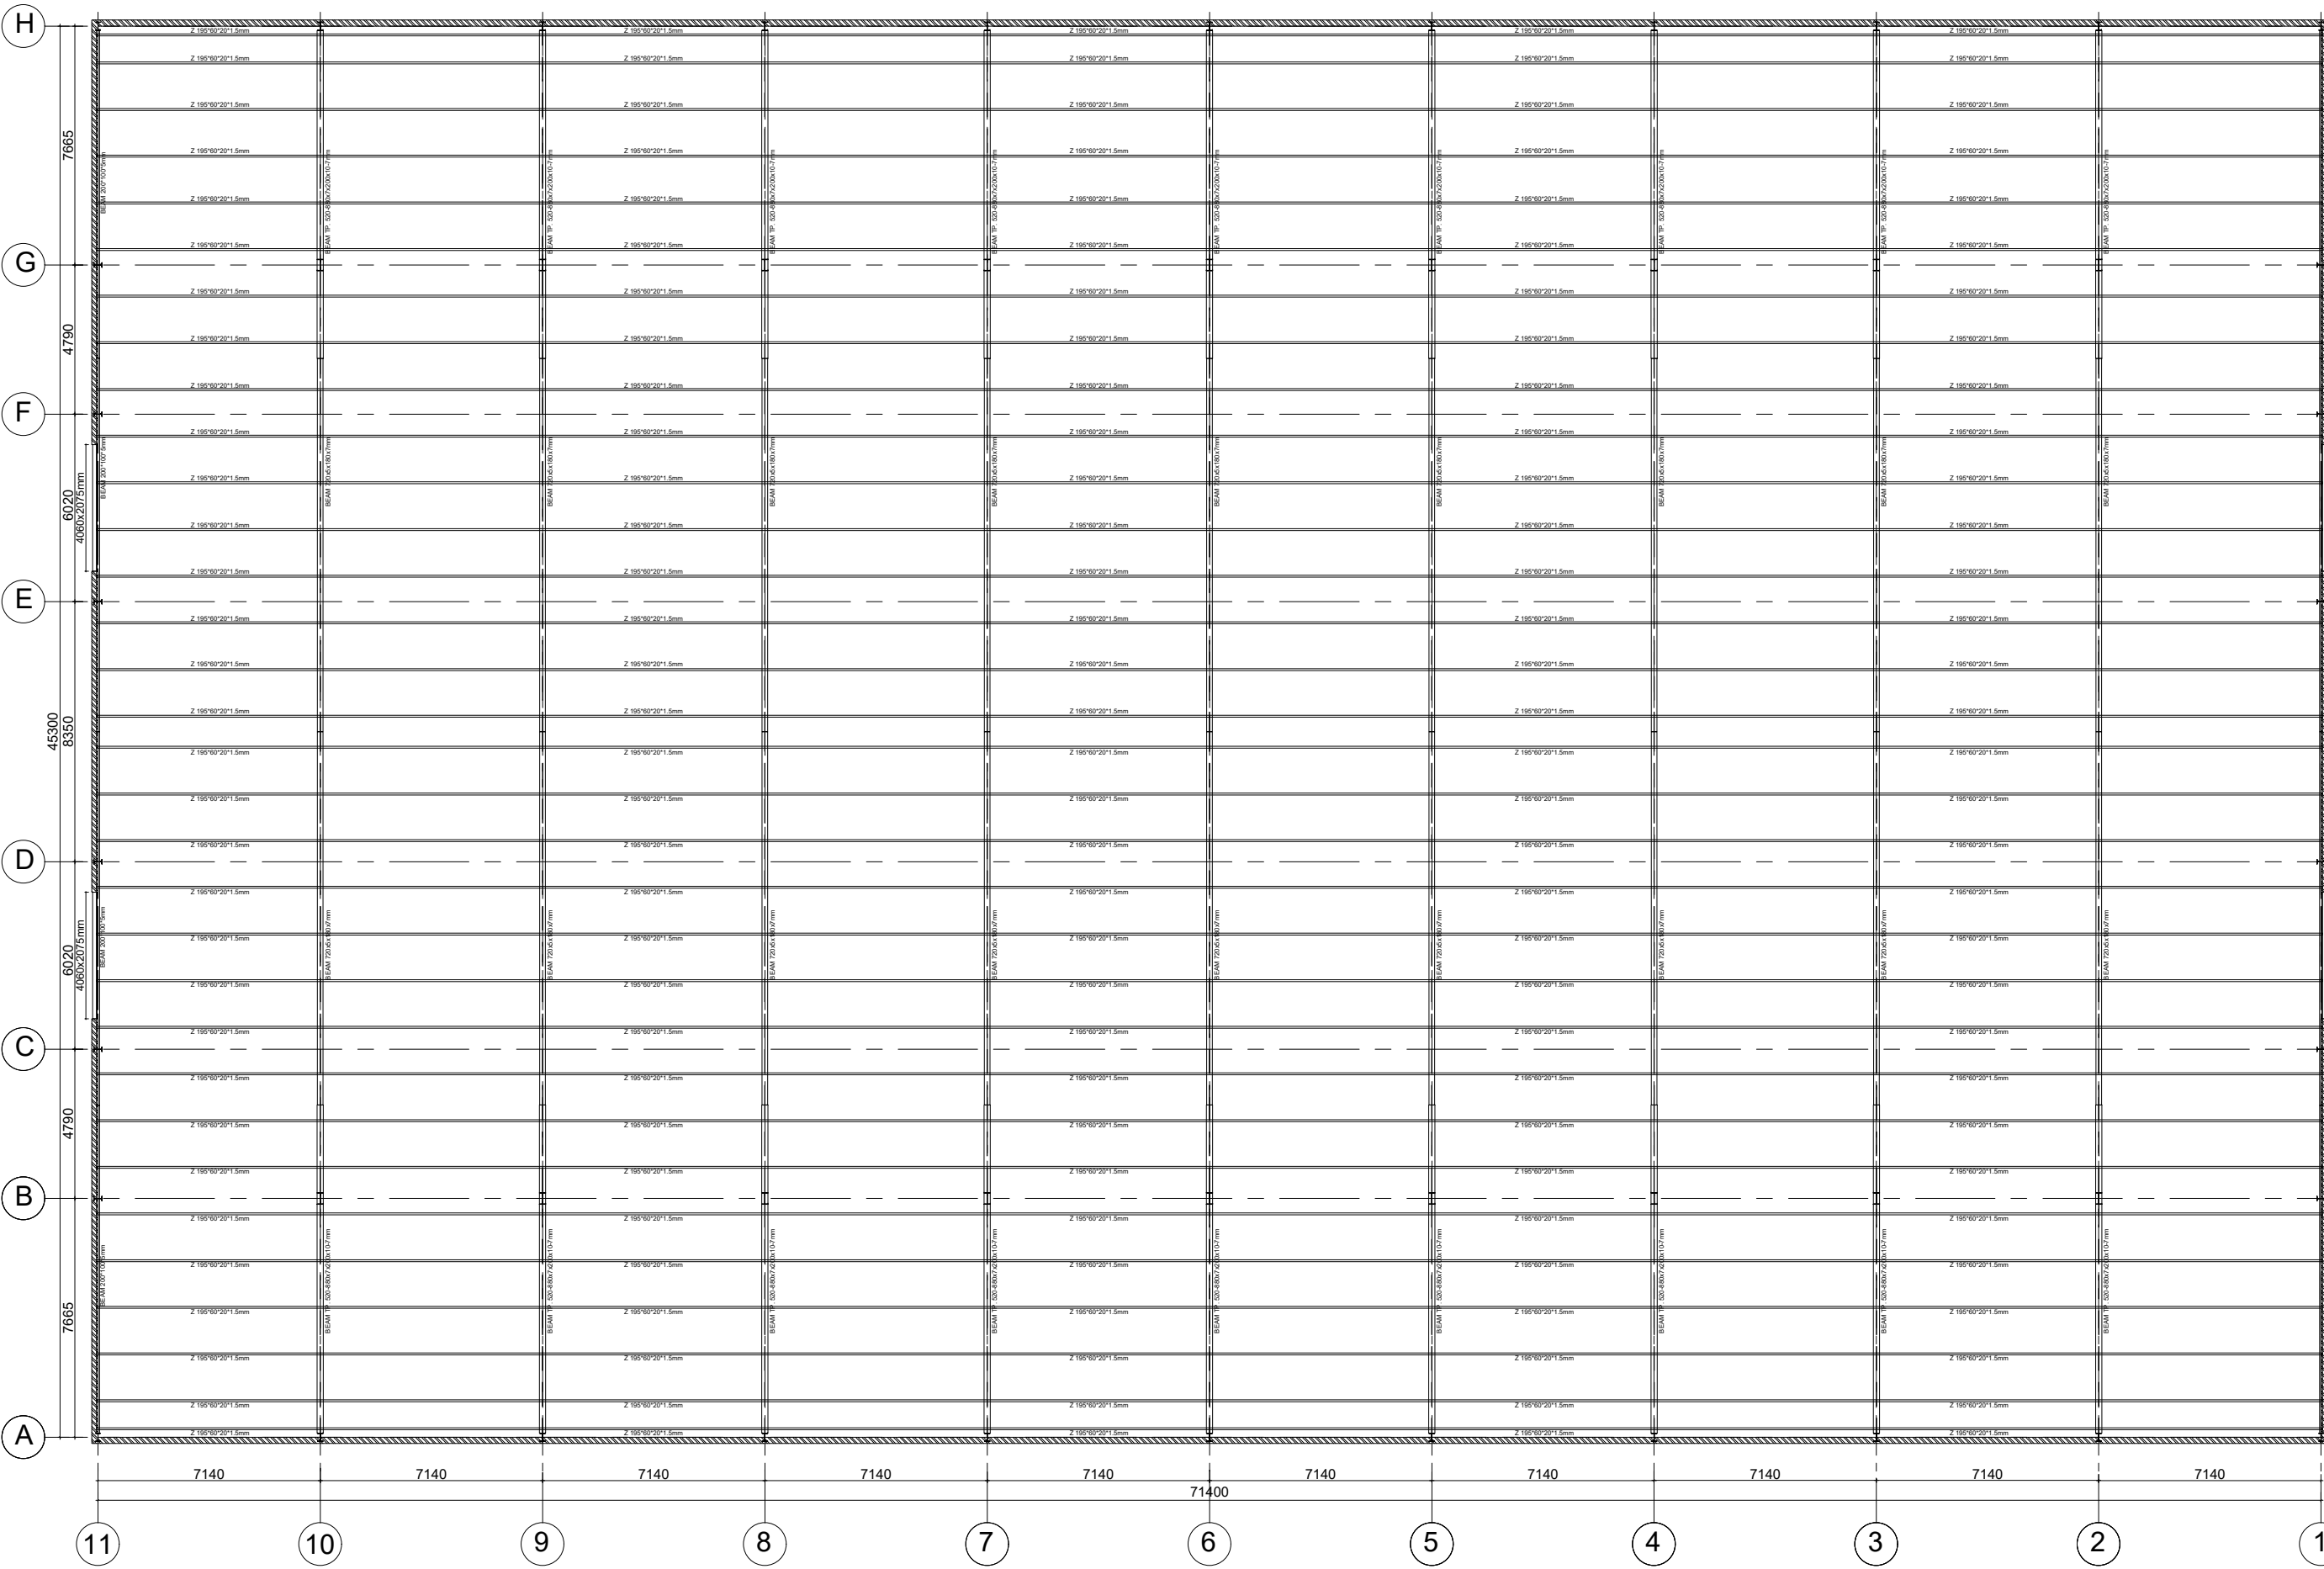

GENERAL NOTES :
1. ALL DIMENSIONS ARE IN MILLIMETER UNLESS NOTED OTHERWISE.
2. ALL LEVELS ARE IN METER.

KEY PLAN:


REV	DATE	DESCRIPTION	APP.
00	29-08-2026		
REVISIONS			

CLIENTS:

CLIENTS:

CONSULTANT:

MAIN CONTRACTOR:

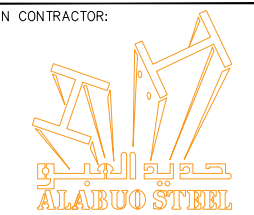

PROJECT TITLE:

Bldg. Title: GANDRIA WAREHOUSE SHOP DRAWING

Drawing Title : FRAMING PLAN

DRAWN BY:	ZYAU
CHECKED BY:	ENGR. EHAAB
APPROVED BY:	ENGR. EHAAB
SCALE:	Fit To Paper
DATE:	29-08-2026
VERSION:	01
Sheet No:	ST-02

2 FRAMING PLAN
S-02